





**PROFESSIONAL  
BUILDING  
SYSTEMS, INC.**

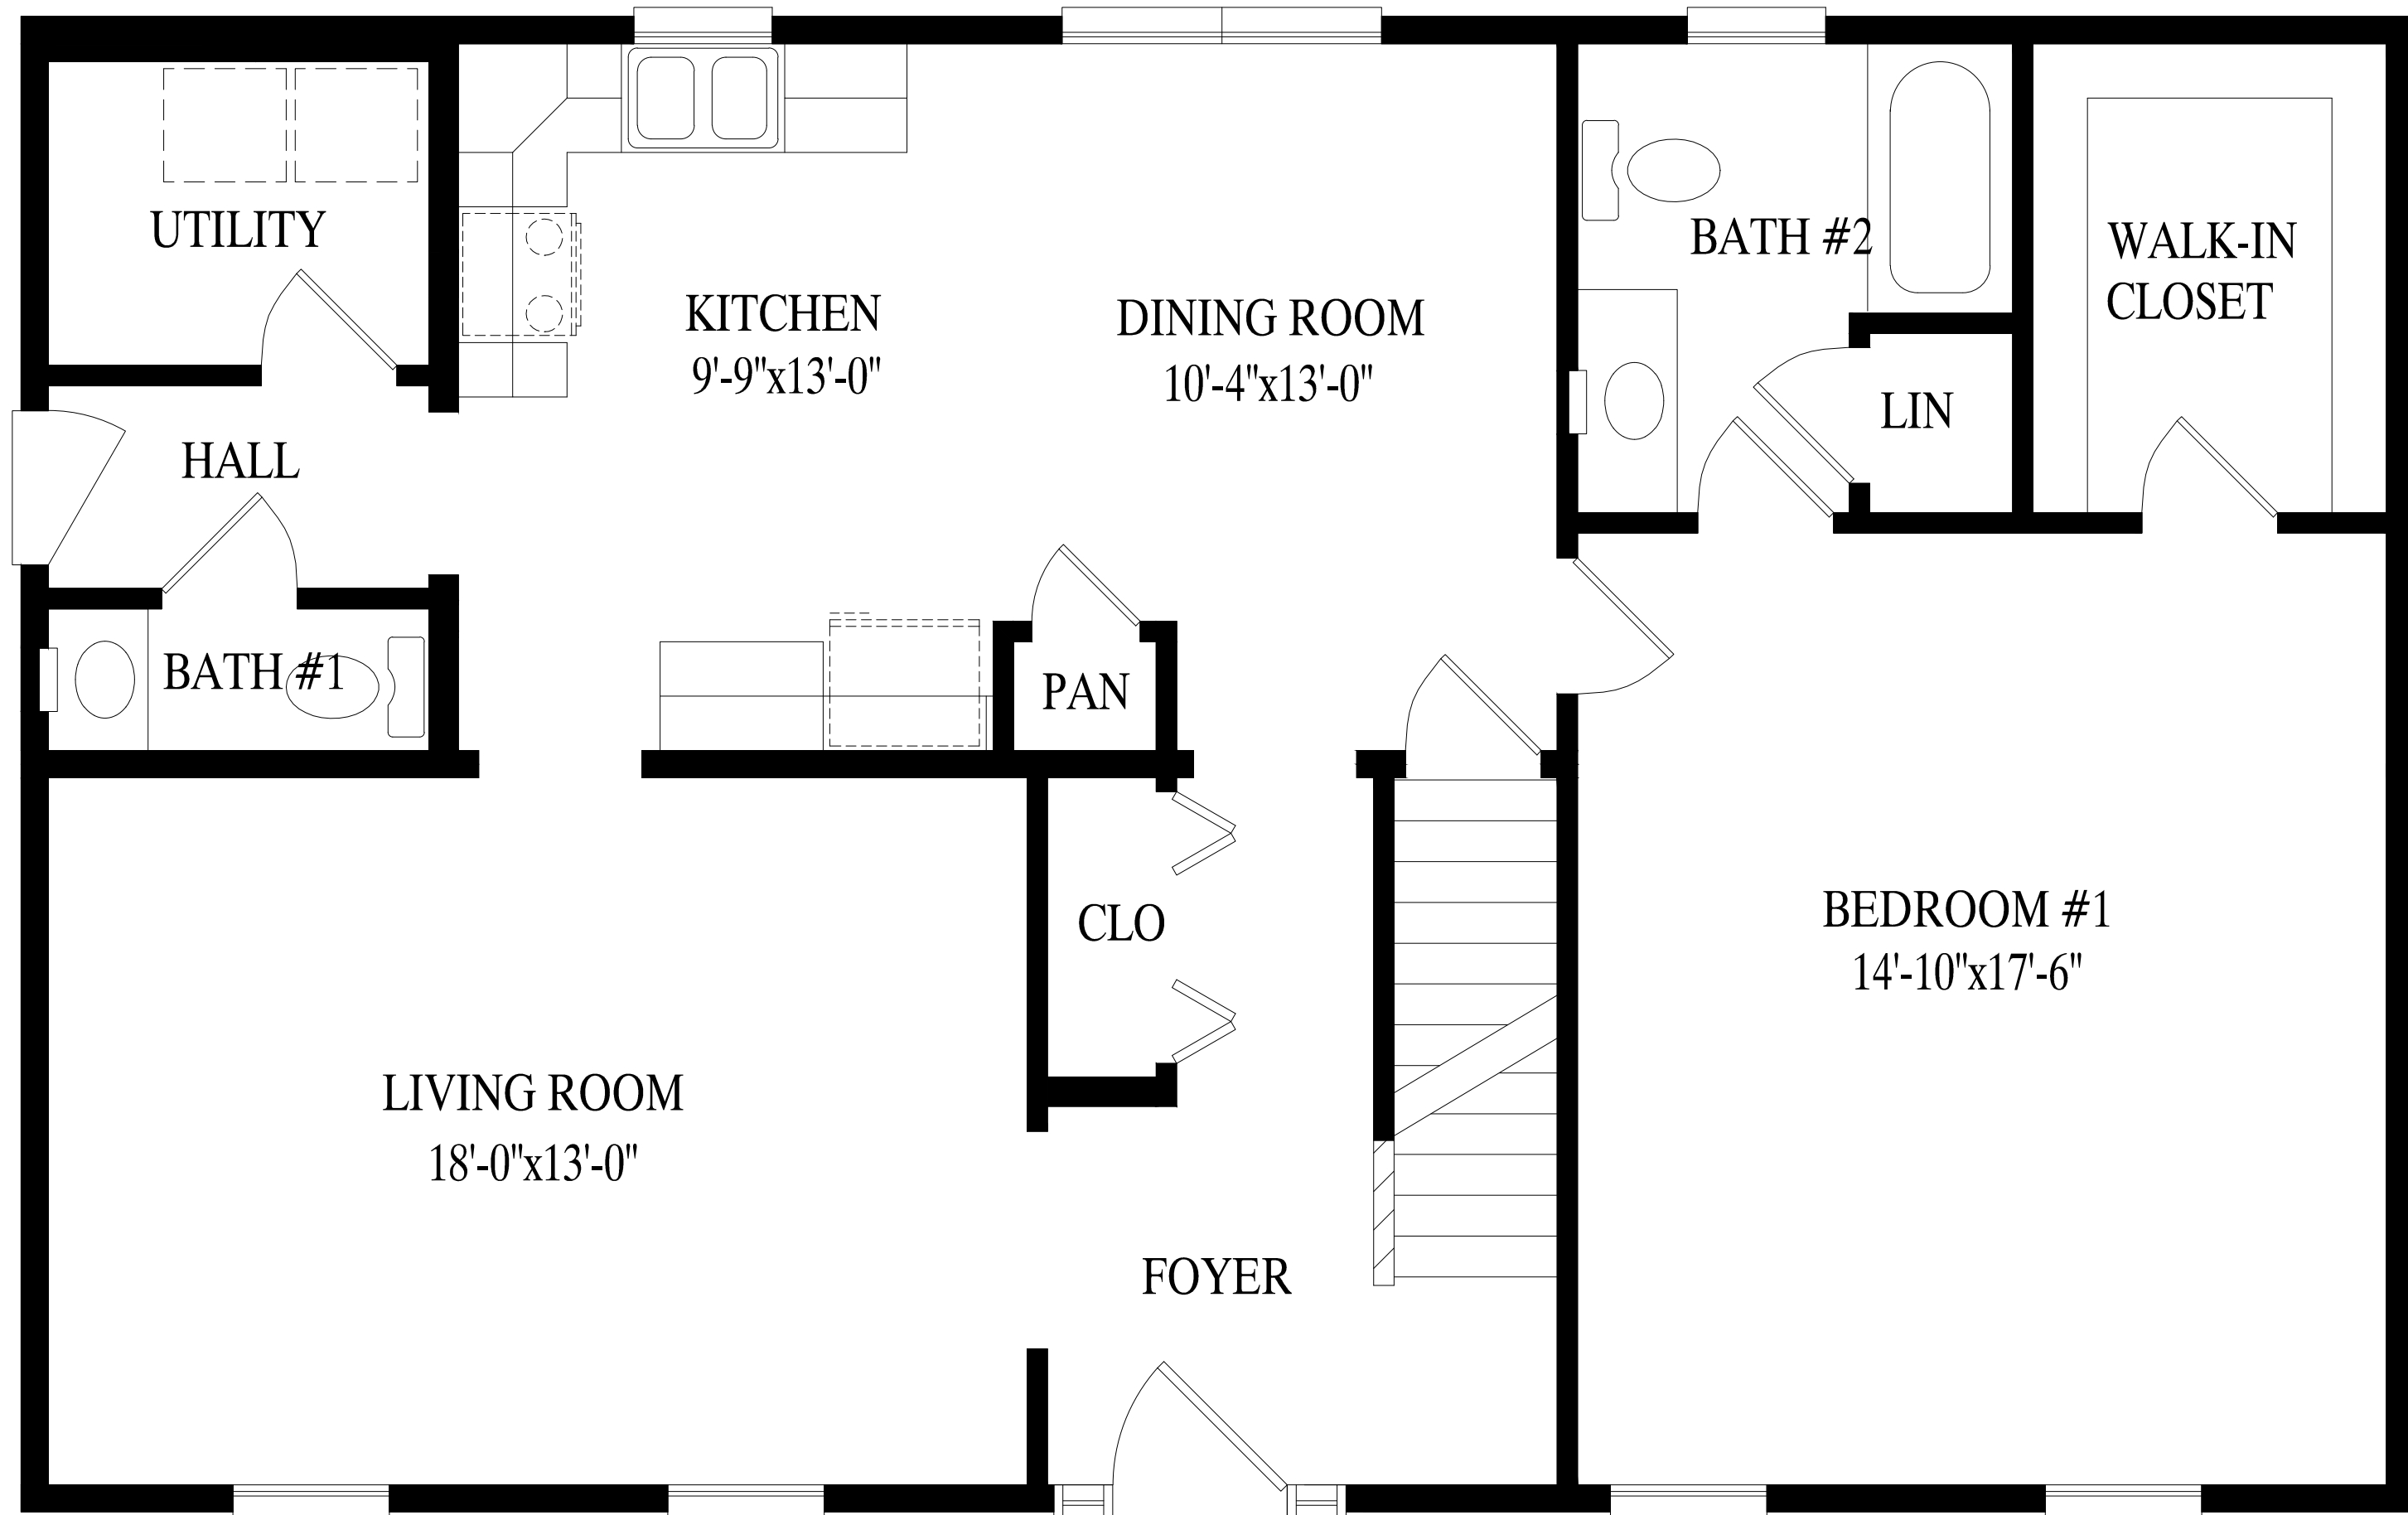

Huntington I  
27' 6" X 44' Cape  
1210 sq. ft. first floor

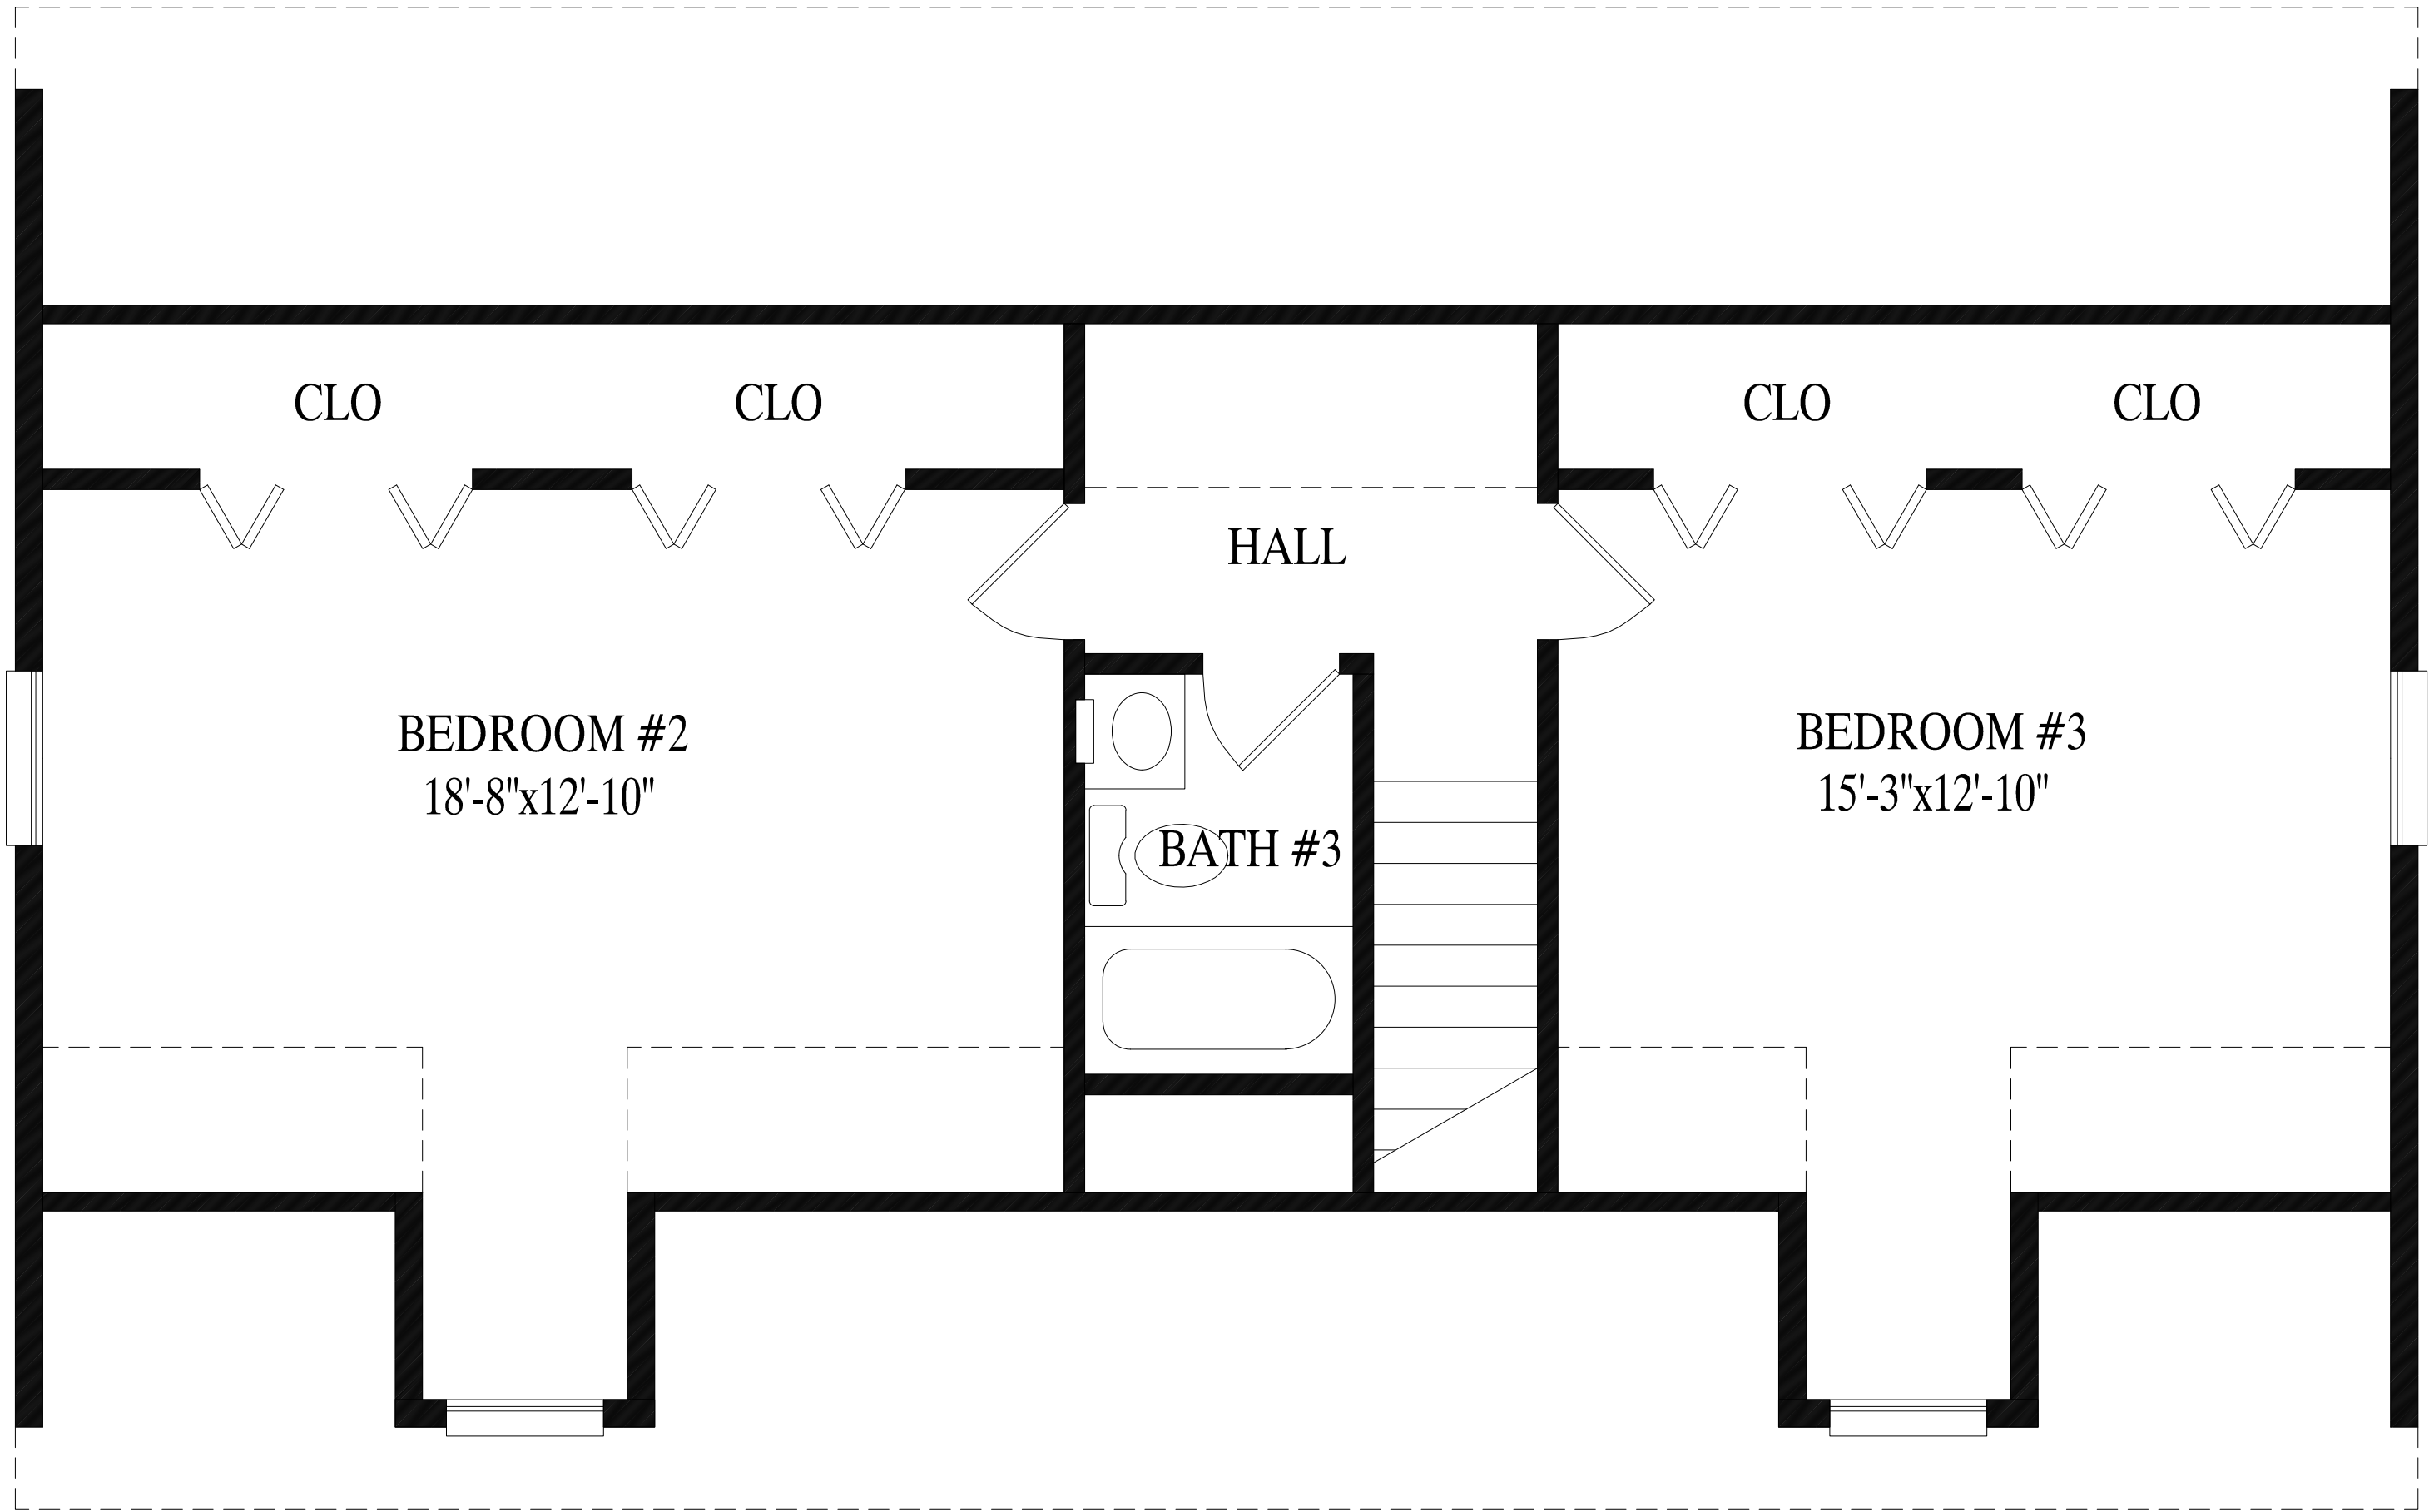

Proposed 2nd Floor - 767 sq. ft.